

**WARNING**  
UNAUTHORIZED ALTERATION OR ADDITIONS TO THIS DOCUMENT IS A VIOLATION OF SECTION 7209, PROVISION 2 OF STATE EDUCATION LAW THE NEW YORK

**DO NOT SCALE PLANS**  
COPYING, PRINTING, SOFTWARE AND OTHER PROCESSES REQUIRED TO PRODUCE THESE PRINTS CAN STRETCH OR SHRINK THE ACTUAL PAPER OR LAYOUT. THEREFORE, SCALING OF THIS DRAWING MAY BE INACCURATE. CONTACT BELLA VISTA GROUP WITH ANY NEED FOR ADDITIONAL DIMENSIONS OR CLARIFICATIONS.



**Leasing Agent:**  
**INNOVATIVE REALTY SERVICES INC**  
6495 TRANSIT ROAD  
BOWMANVILLE, NY 14026  
Telephone 716 684 9000 Fax  
716-684-9098  
www.innovativerealty.com

**Revisions / Issues**

REV DATE	DESCRIPTION
9/15/17 - SH	1,500 sf changed from Available to Tenant
9/26/18 - SH	53,253 sf changed from Tenant to Available for Lease by Others. Also changed 1,400 sf from Tenant name to Available on Patrick Lane side.

Seal

**Project Title**  
**URBANDALE SHOPPING CENTER**  
DICK RD. & GEORGE URBAN BLVD.  
DEPEW, NY  
ERIE COUNTY

Job Number **N/A**




Drawing  
**LEASING PLAN**

Scale **AS NOTED**  
Drawing Date **revised 02/08/17 by SH**

Designed by: **T. ZHUK**  
Checked by:

Drawing No.

**LP-1**

 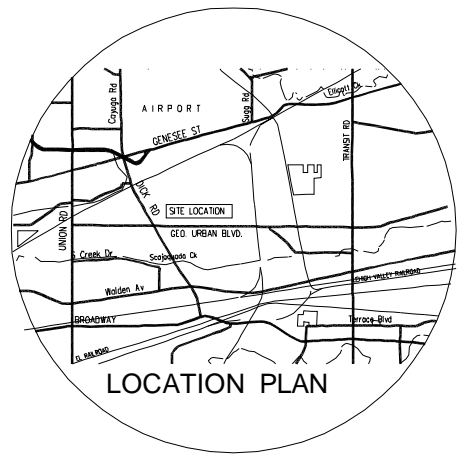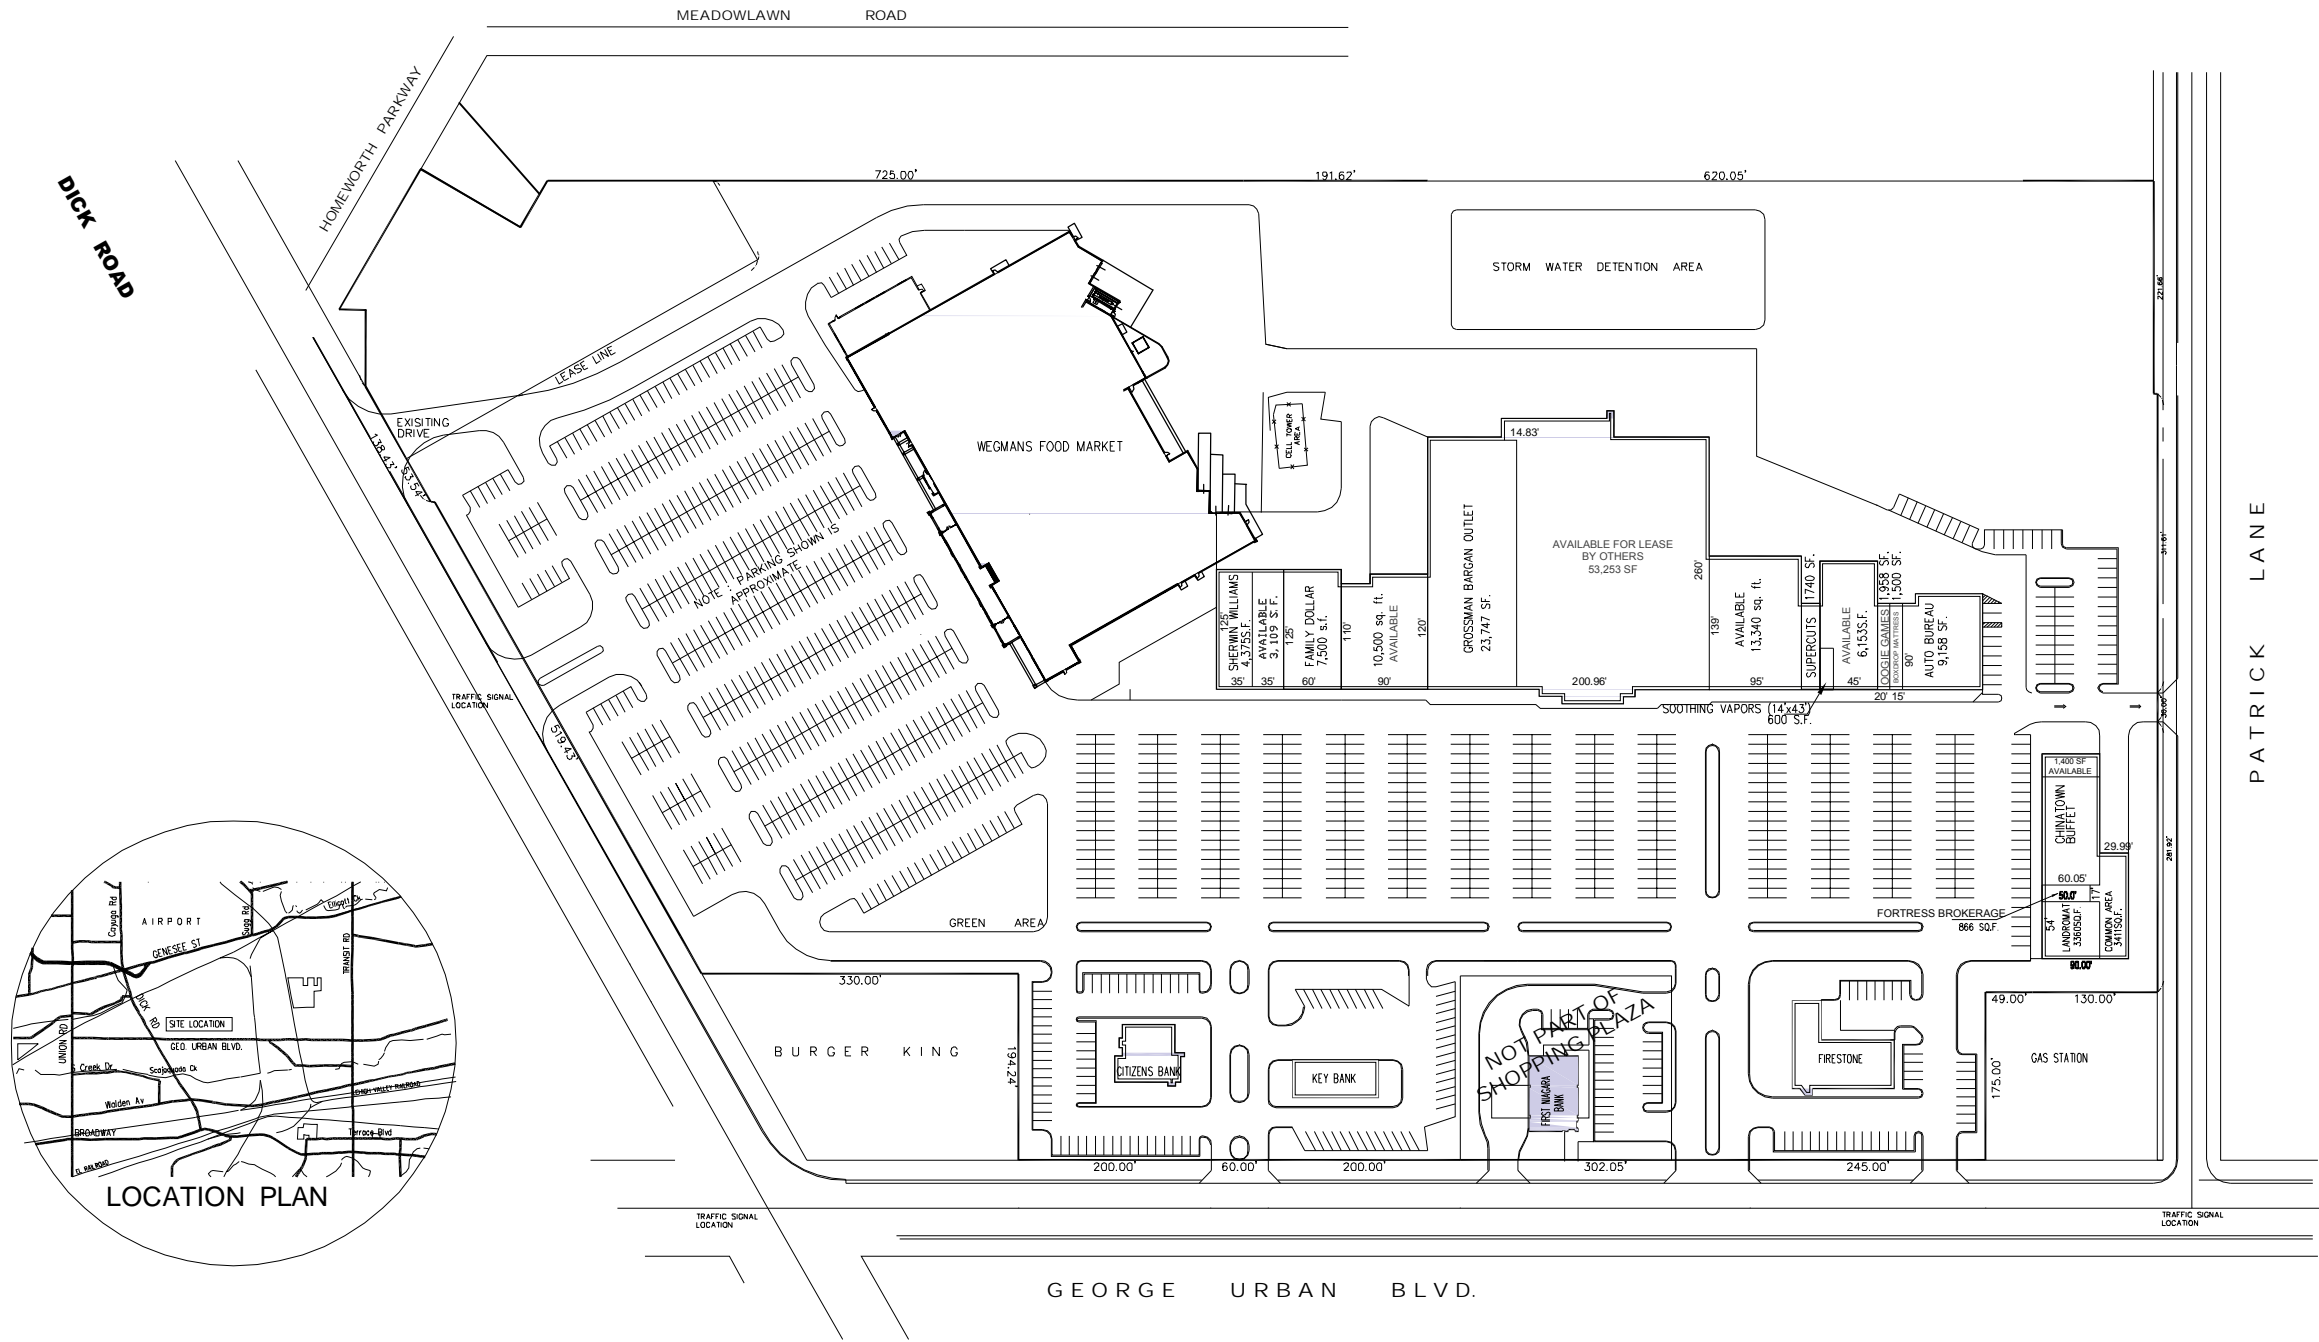

**PLAZA FRONT ELEVATION**

