


BOWMANVILLE FIRE DEPT. PROPERTY

THE BELLA VISTA GROUP 716-684-9000 6485 TRANSIT ROAD BOWMANVILLE NY 14026	
SITE PLAN	
Revised: 12/3/18 by SH	DRAWN BY: TT REVISION: 09-12-16
6515 TRANSIT ROAD	
LANCASTER, N.Y.	DRAWING NUMBER: N/A

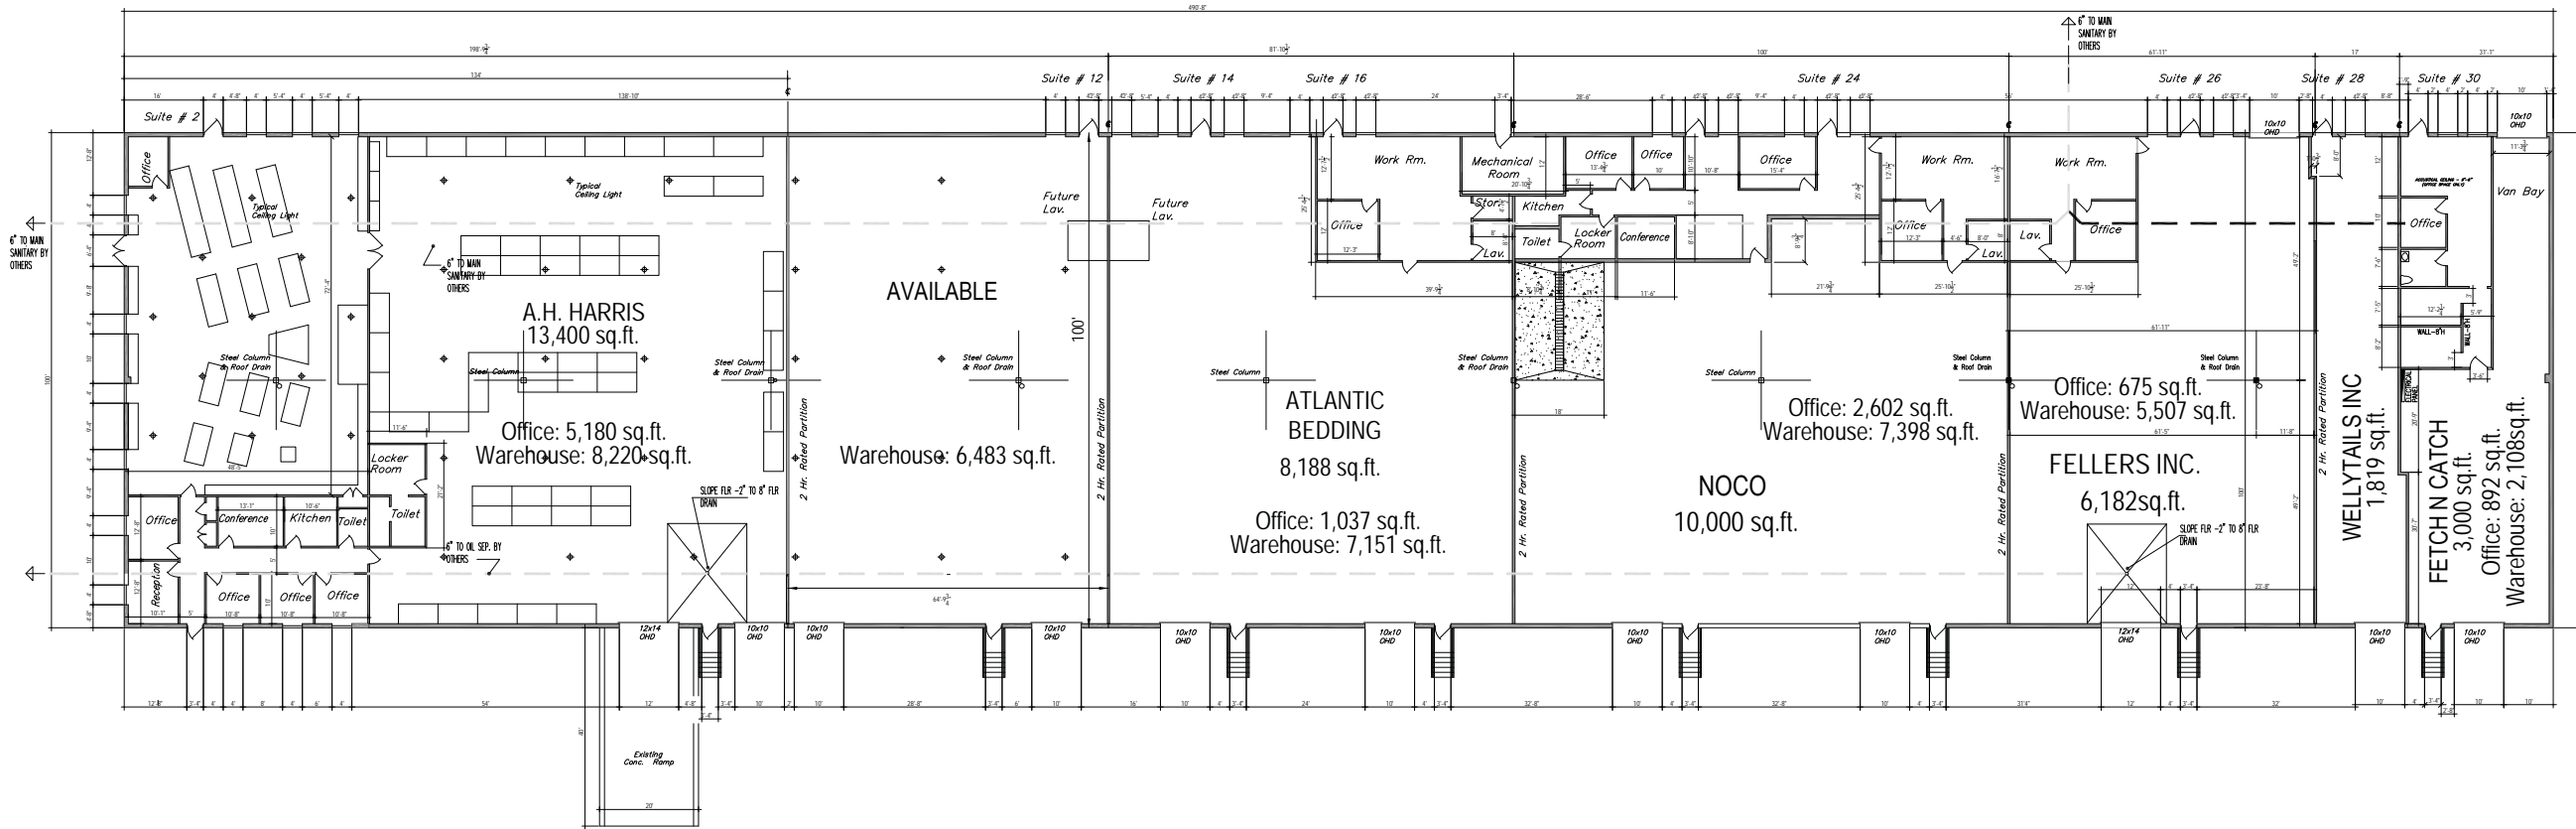

Revisions / Issues

REV	DATE	DESCRIPTION
△	11/20/18	by SH - 6,483 sf to available
△	2/9/17	by SH

Seal

LANCASTER FLEX PARK BUILDING 'C'
 TRANSIT ROAD
 LANCASTER NY

Drawing
LEASING FLOOR PLAN
 Scale AS NOTED
 Drawing Date 05/31/2016

Designed by: Tym Zhuk

Drawing No.

C