

THE BELLA VISTA GROUP
 716-684-9000
 6495 TRANSIT ROAD
 BOWMANVILLE NY, 14026

SITE PLAN

SCALE: 1" = 50'	DRAWN BY: TZ	
DATE: 05-12-2014	FILE: \Bello\Bveast-Warehouse2.....	
REVISED: 7-10-2019 - SH - previous TT to Noco and parking 12-10-2019 - SH - previous TT 8,188 sf to Available, Available unit in Q bid to new TT 01-07-2020 - SH - changed Available to TT name in Building A 3/4/2020 - sh - changed 6,483 sf to tenant name and eliminated "available parking" near AH Harris which is now storage sh - 7/29/20 - changed 1,819 sf to Tenant name		
6515 TRANSIT ROAD LANCASTER, N.Y.		DRAWING NUMBER N/A

WARNING
 UNAUTHORIZED ALTERATION OR ADDITIONS TO THIS DOCUMENT IS A VIOLATION OF SECTION 2209, PROVISION 2 OF THE NEW YORK STATE EDUCATION LAW

Date	Revision
sh-7/28/19	changed suites 28
8/30/19	tenant name and updated 6,843 sq ft suite to Available
sh-3/4/20	changed 6,843 sq ft suite to Tenant name
sh-7/29/20	changed 1,819 sq ft suite to Tenant name

Engineer:
 WILLIAM SZWARANSKY, P.E., L.S.
 NYS LICENSE NO. 060612


Prepared By:

THE BELLAVISTA GROUP
 BUILDERS & DEVELOPERS & FINANCIERS
 6405 TRANSIT ROAD, D BOVANNANSVILLE NY 14026
 PHONE: 716-684-9000 | FAX: 716-684-9088
 WWW.BELLAVISTAGROUP.COM

Project:
 Lancaster Flex Park
 Building "C"
 Transit Road
 Lancaster, New York

Leasing Floor Plan - A.H. Harris Layout

Drawn: TZ	Sheet:
Checked: PC	
Date: 8/26/15	
Scale: 1/16" = 1'	
Project No: 00-0220	
File: xxx	

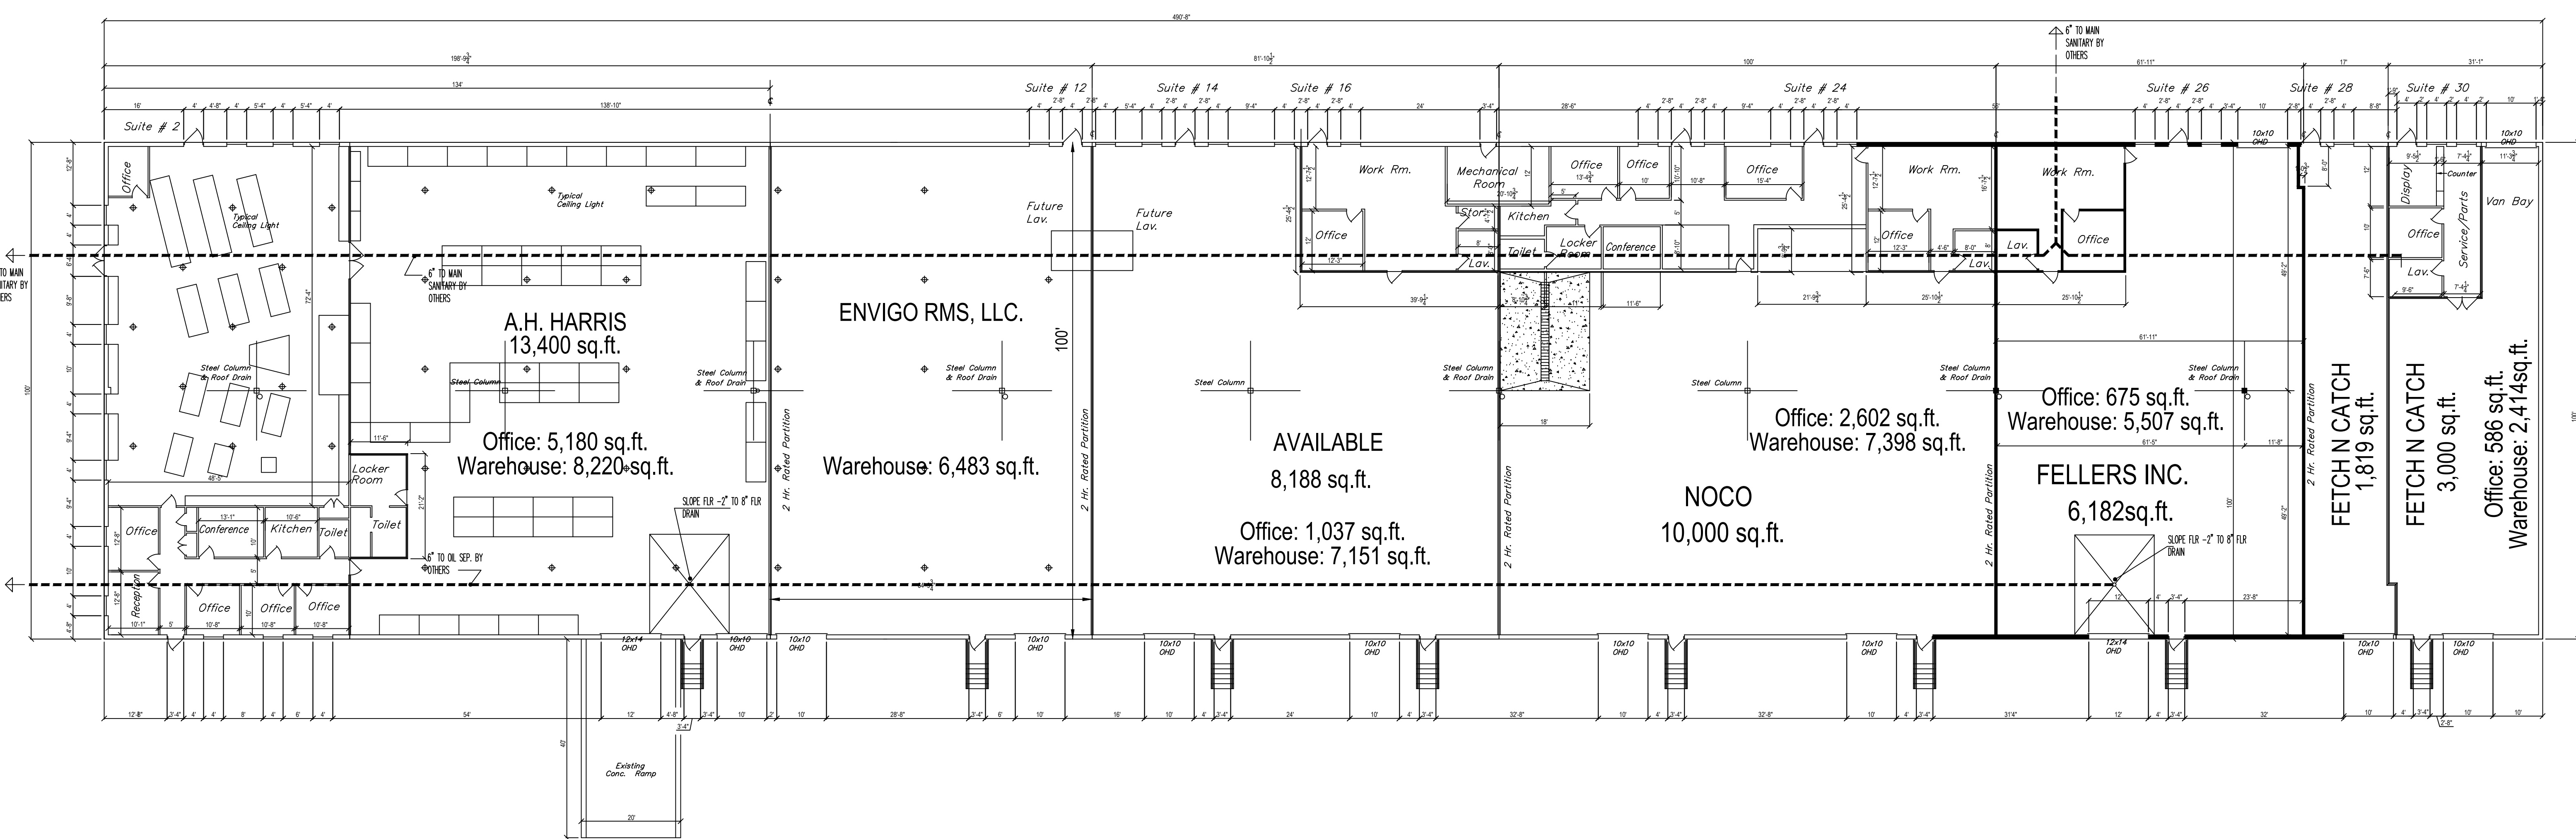

FLOOR PLAN

Scale: 1/16" = 1'-0"